




Mon-Ray, Inc.
Phone: (800) 544-3646
Fax: (763) 546-8977
www.monray.com

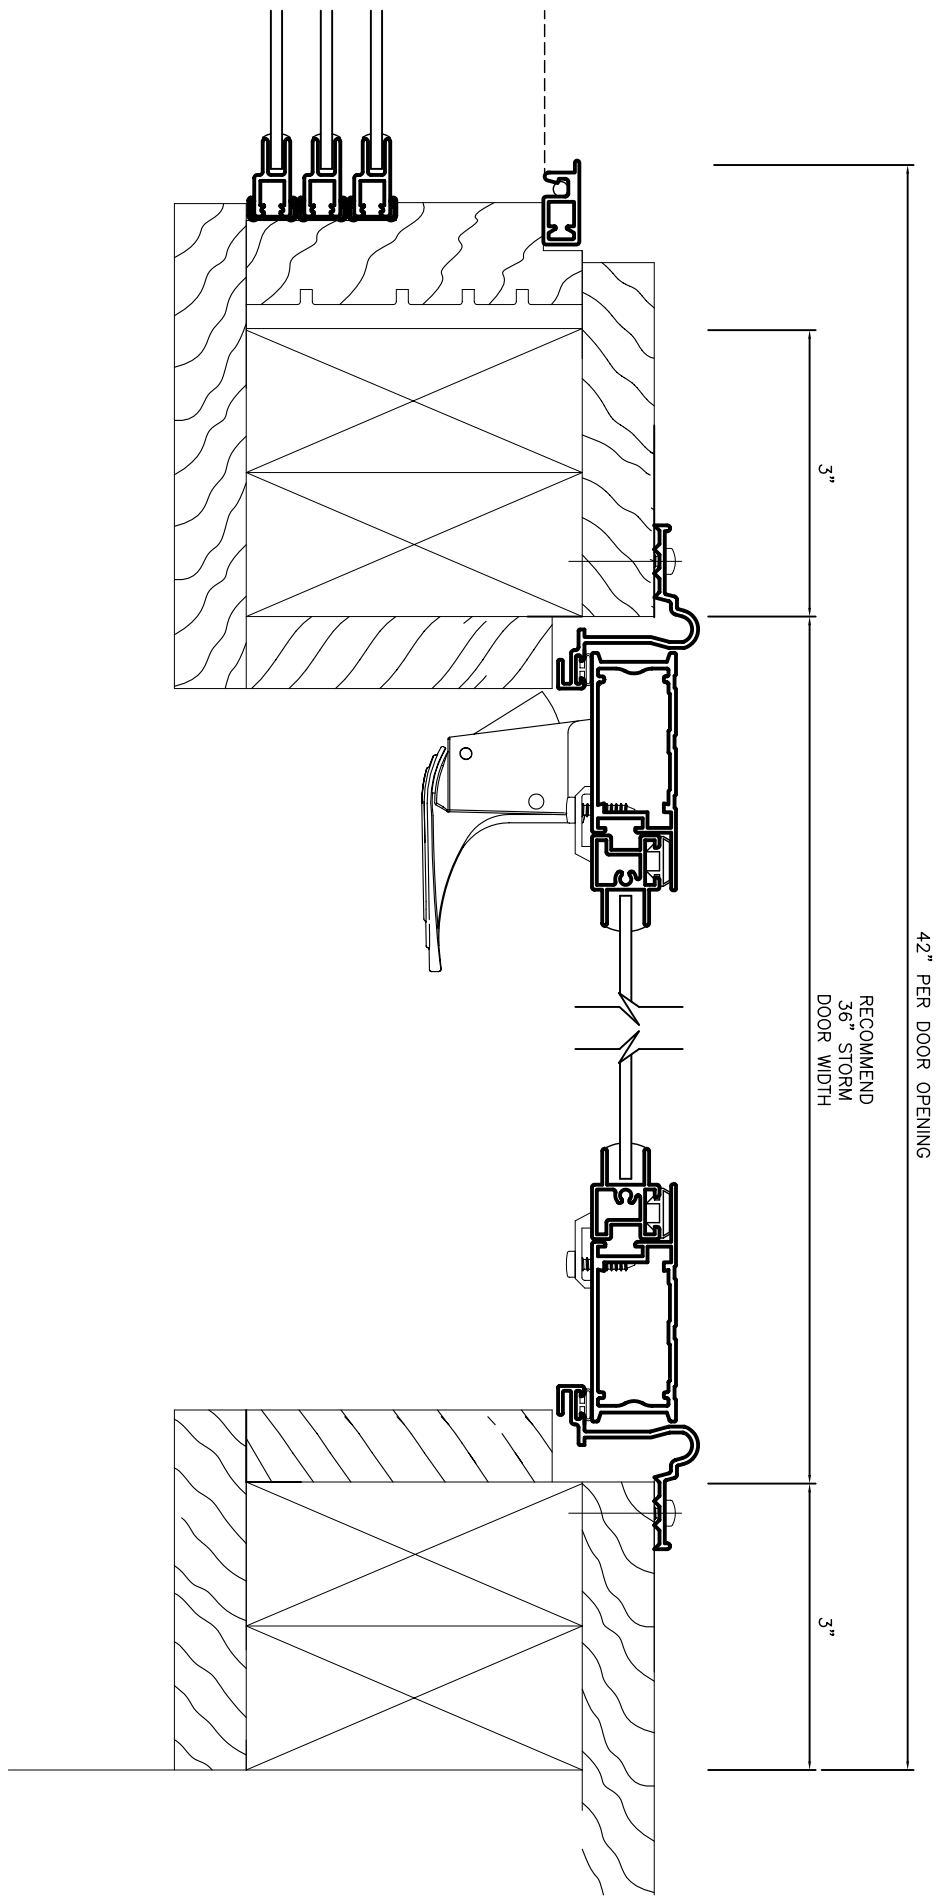

GLASSWALLS PORCH ENCLOSURE
STORM DOOR INSTALLATION

TYPICAL
INSTALLATION

GLAZED WITH 1/8" CLEAR TEMPERED GLASS

DRAWING
GW-802