




Mon-Ray, Inc.
 Phone: (800) 544-3646
 Fax: (763) 546-8977
www.monray.com

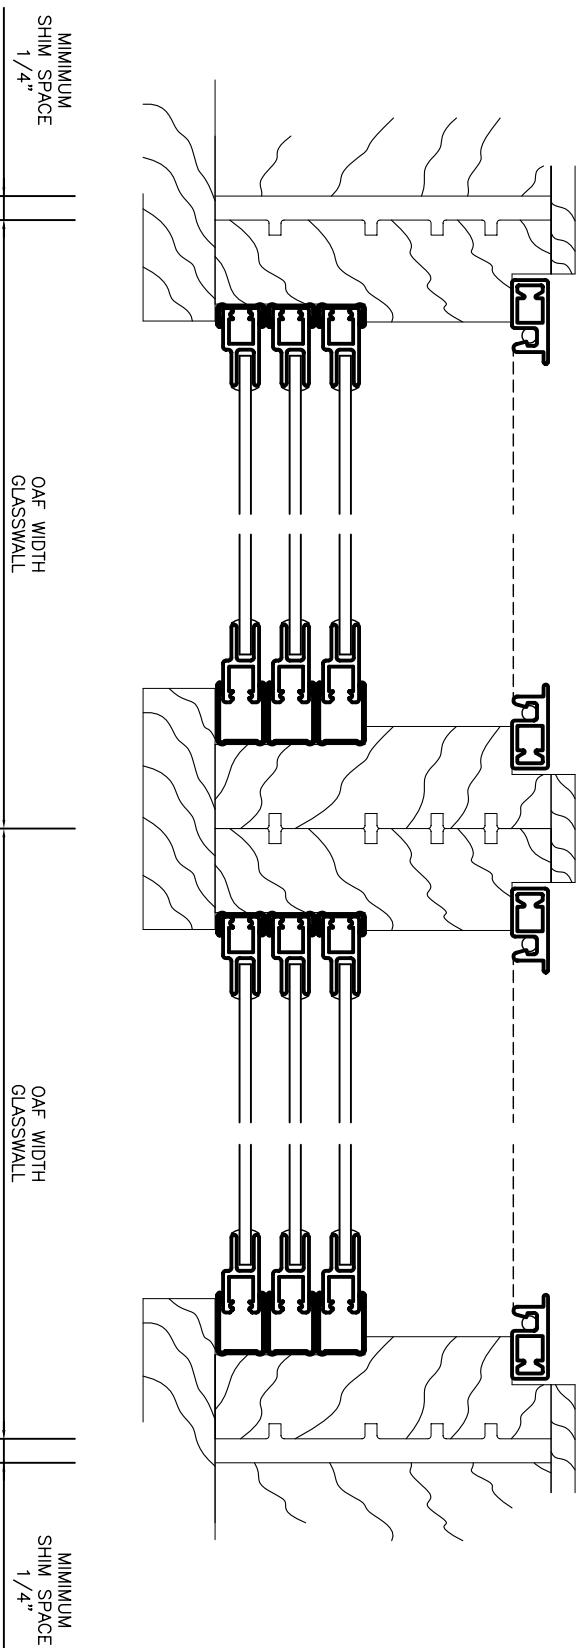

GLASSWALLS PORCH ENCLOSURE
 TYPICAL MULLION DETAIL

TYPICAL INSTALLATION

GLAZED WITH 1/8" CLEAR TEMPERED GLASS

DRAWING GW-804